

Seventh Avenue at 27 Street New York City 10001-5992 www.fitnyc.edu Purchasing Department 227 West 27th Street New York, NY 10001 Purchasing Dept. Tel. 212-217-3630 Purchasing Dept. Fax 212-217-3631 **Purchasing@fitnyc.edu**

NOTICE TO ALL FIRMS

Date: April 18, 2022

To: All Prospective Bidders

- From: Sam Li Deputy Director for Purchasing
- Re: Addendum Number 4 RFQ C1543 – CoEd Residence Hall Bathroom Renovations Floors 9 - 10

Notes:

Please find the attached mechanical drawings. As indicated in Addendum #2, new grills are to be installed in the showers of the 8^{th} , 9^{th} & 10^{th} floor.


THIS ADDENDUM IS PART OF THE CONTRACT DOCUMENT AND SHALL BE INCLUDED WITH YOUR REQUEST FOR PROPOSAL SUBMITTAL. YOUR SIGNATURE BELOW WARRANTS THAT YOU UNDERSTAND THIS ADDENDUM AND THAT YOU HAVE MADE THE APPRORIATE ADJUSTMENTS IN YOUR PROPOSAL AND CALCULATIONS.


Signature

Print Name and Title of Authorized Representative

Print Name of Company/Partnership/Individual

Date

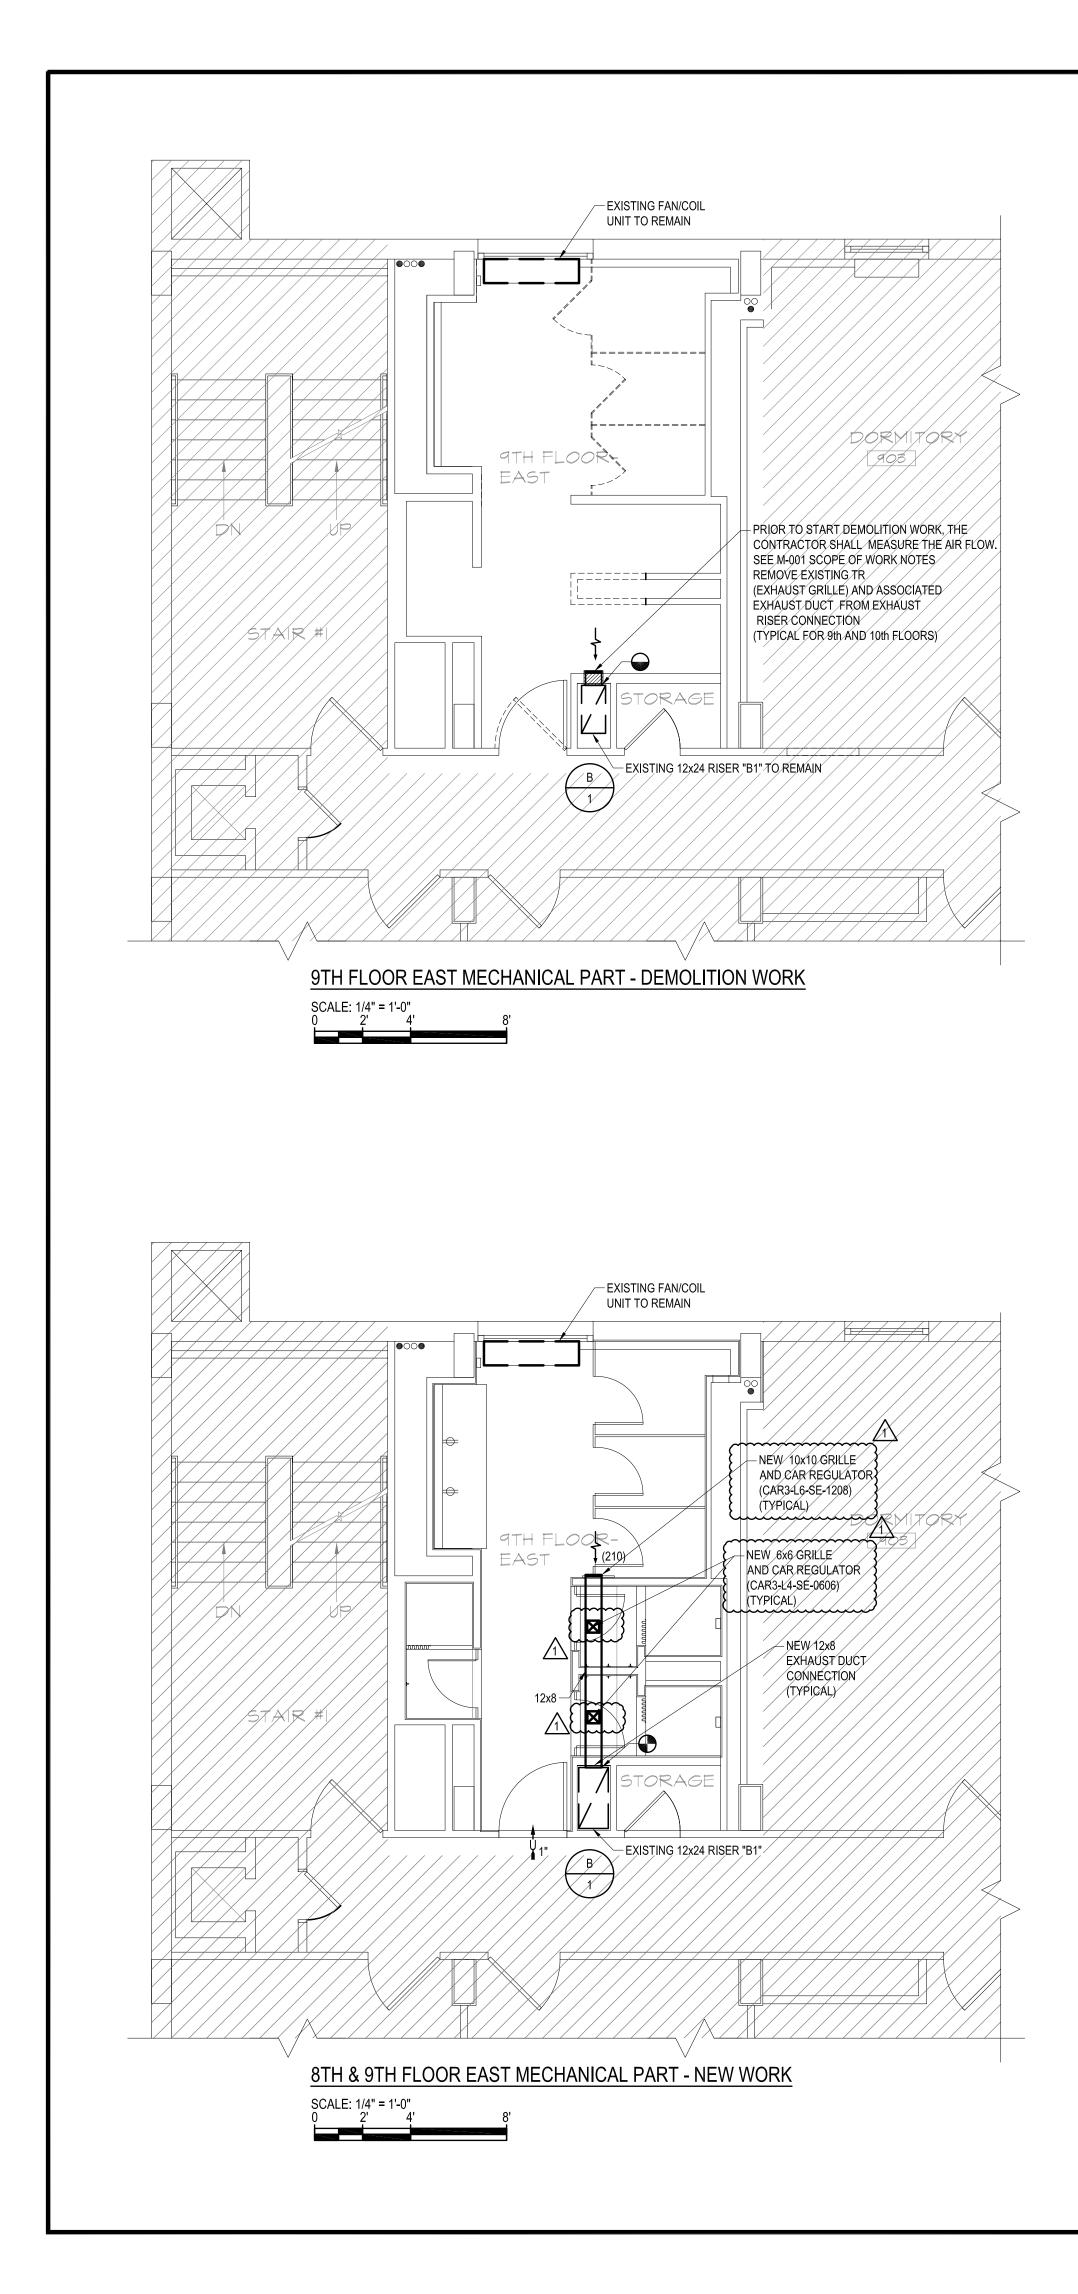


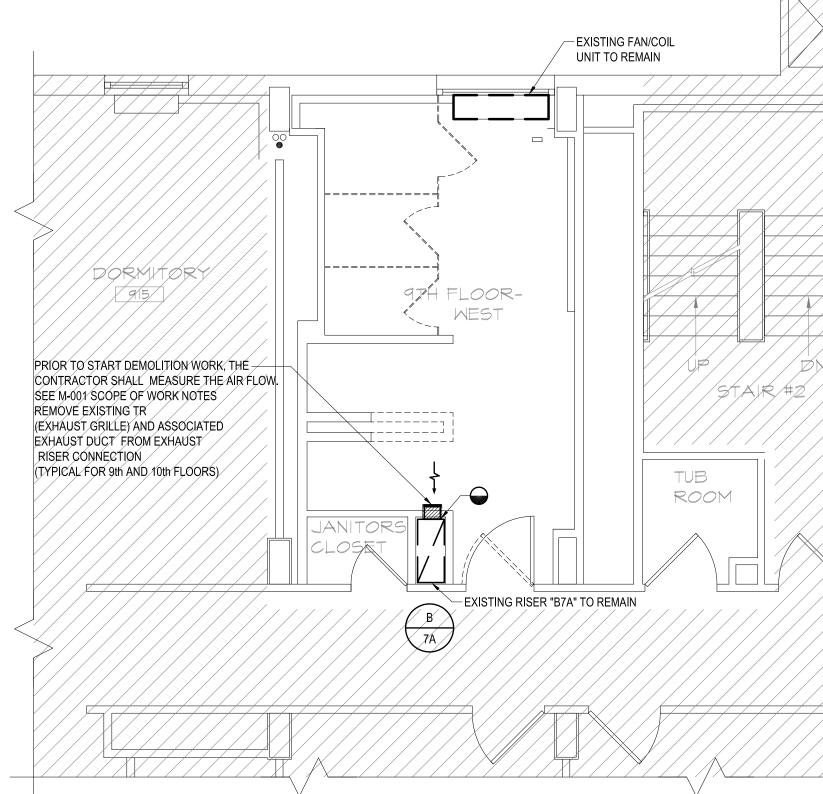


DEMOLITION WORK NOTES:

- PRIOR TO ANY DEMOLITION WORK CONTRACTOR SHALL TAKE THE ACTUAL AIRFLOW MEASUREMENTS AND SUBMIT WRITTEN REPORT TO THE OWNER AND ENGINEER.
- CONTRACTOR SHALL DEMOLISH EXISTING EXHAUST GRILLE AND RELATED DUCTWORK UP TO THE EXISTING EXHAUST RISER CONNECTION.



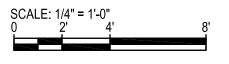

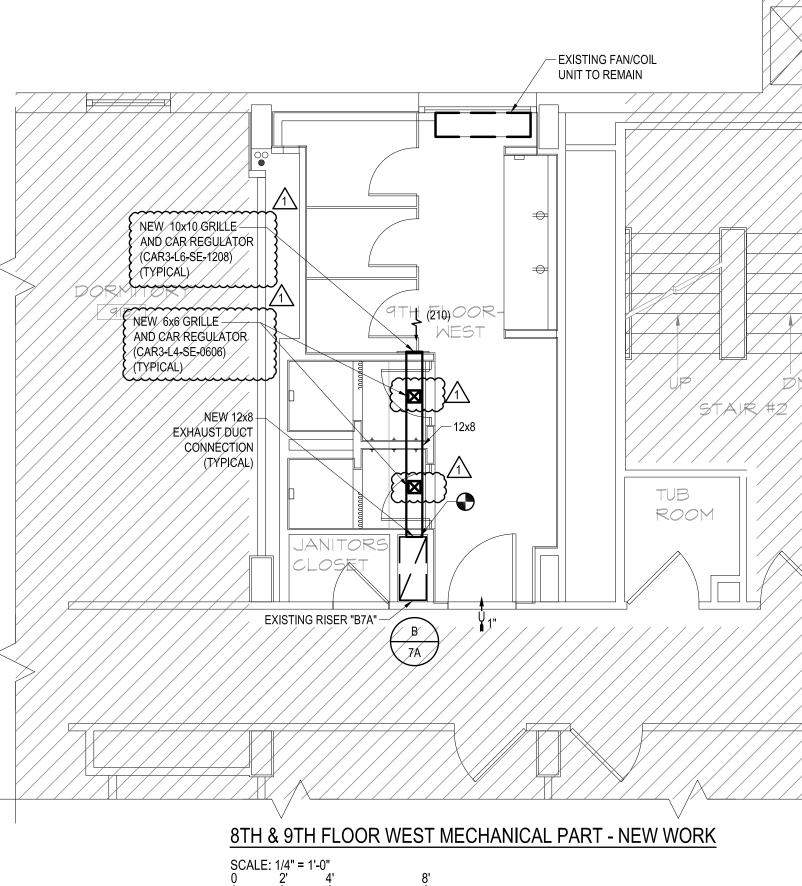

NEW WORK NOTES:


- INSTALL NEW EXHAUST DUCT AND EXHAUST GRILLE AS SHOWN. CONNECT NEW DUCT TO EXISTING RISER.
 EXHAUST GRILLE SHALL BE CAR REGULATOR MODEL CAR3-LX-SE-XXXX AS MANUFACTURED BY "ALDES". SEE MODEL ON THE DRAWINGS. COORDINATE THE LOCATION OF THE GRILLE WITH THE ARCTITECTURAL
- BRAWINGS. 3. TOILET DOOR SHALL BE 1" UNDERCUT.
- 4. THE CONTRACTOR SHALL INSTALL 4 ADDITTIONAL CAR3 GRILLES ON THE 8TH FLOOR BATHROOMS SIMILAR TO THE GRILLES INSTALLED ON THE 9TH FLOOR. SEE ARCTITECTURAL DRAWINGS FOR THE LOCATION OF THE GRILLES.


NOT FOR CONSTRUCTION



- - -		
- - -		
- / - \	ENDUM #4 ED FOR BID	
	20TH STREET EAST C	OURTYARD
Private Lots		
WEST :	26TH STREET ACE	N
LOCATION PLAN NOT TO SCALE		١
Environmento EPM, Inc. 1983 Marcus Ave. S Lake Success, NY 1	Suite 109	
EPM, Inc. 1983 Marcus Ave. S Lake Success, NY 1 MEP Consulto MG Engineering 116 West 32nd Stree	Suite 109 11042 / (516) 328 ant g D.P.C. et	3-1194
EPM, Inc. 1983 Marcus Ave. S Lake Success, NY 1 MEP Consulto MG Engineering 116 West 32nd Stree New York, NY 10001	Suite 109 1042 / (516) 328 ant g D.P.C. et / (212) 643-908	3-1194 55
EPM, Inc. 1983 Marcus Ave. S Lake Success, NY 1 MEP Consulto MG Engineering 116 West 32nd Street New York, NY 10001 Fashion Instit Student Hous	Suite 109 11042 / (516) 328 ant g D.P.C. et / (212) 643-908 ute of Tec ing Corpor	3-1194 55 55
EPM, Inc. 1983 Marcus Ave. S Lake Success, NY 1 MEP Consulto MG Engineering 116 West 32nd Stree New York, NY 10001 Fashion Instit Student Hous 230 WEST 27TH NEW YORK, NY	Suite 109 1042 / (516) 328 ant g D.P.C. et / (212) 643-908 ute of Tec ing Corpor STREET 10001	3-1194 55 Shnolog ation
EPM, Inc. 1983 Marcus Ave. S Lake Success, NY 1 MEP Consulto MG Engineering 116 West 32nd Stree New York, NY 10001 Fashion Instit Student Hous 230 WEST 27TH	Suite 109 1042 / (516) 328 ant g D.P.C. et / (212) 643-908 ute of Tec ing Corpor STREET 10001 ch & Part	3-1194 55 Shnolog ation
EPM, Inc. 1983 Marcus Ave. S Lake Success, NY 4 MEP Consulta MG Engineering 116 West 32nd Stree New York, NY 10001 Fashion Instit Student Hous 230 WEST 27TH NEW YORK, NY David Smotrie Architects/Planners 443 Park Avenue S	Suite 109 1042 / (516) 328 ant g D.P.C. et / (212) 643-908 ute of Tec ing Corpor STREET 10001 ch & Part South	3-1194 55 Shnolog ation
EPM, Inc. 1983 Marcus Ave. S Lake Success, NY 1 MEP Consultor MG Engineering 116 West 32nd Stree New York, NY 10001 Fashion Instit Student Hous 230 WEST 27TH NEW YORK, NY David Smotrie Architects/Planners	Suite 109 1042 / (516) 328 ant g D.P.C. et / (212) 643-908 ute of Tec ing Corpor STREET 10001 ch & Part South	3-1194 55 Chnolog ation
EPM, Inc. 1983 Marcus Ave. S Lake Success, NY 1 MEP Consulta MG Engineering 16 West 32nd Stree New York, NY 10001 Fashion Instit Student Hous 230 WEST 27TH NEW YORK, NY David Smotrie Architects/Planners 443 Park Avenue S New York, NY 10016 212 889 4045 PROJECT: CO-ED RESIDEN RENOVATIONS - 230 WEST 27TH S	Suite 109 1042 / (516) 328 ant g D.P.C. et / (212) 643-908 ute of Tec ing Corpor STREET 10001 ch & Part South Fax 212 889 ICE HALL BA	3-1194 55 hnolog ation ners L 9 3672
EPM, Inc. 1983 Marcus Ave. S Lake Success, NY 1 MEP Consulta MG Engineering 16 West 32nd Stree New York, NY 10001 Fashion Instit Student Hous 230 WEST 27TH NEW YORK, NY David Smotrie Architects/Planners 443 Park Avenue S New York, NY 10016 212 889 4045 PROJECT: CO-ED RESIDEN RENOVATIONS -	Suite 109 1042 / (516) 328 ant g D.P.C. et / (212) 643-908 ute of Tec ing Corpor STREET 10001 ch & Part South Fax 212 889 ICE HALL BA	3-1194 55 hnolog ation ners L 9 3672
EPM, Inc. 1983 Marcus Ave. S Lake Success, NY 1 MEP Consulta MG Engineering 16 West 32nd Stree New York, NY 10001 Fashion Instit Student Hous 230 WEST 27TH NEW YORK, NY David Smotrie Architects/Planners 443 Park Avenue S New York, NY 10016 212 889 4045 PROJECT: CO-ED RESIDEN RENOVATIONS - 230 WEST 27TH S NEW YORK NY 10 DRAWING TITLE: 9TH FLOOR	Suite 109 1042 / (516) 328 ant g D.P.C. et / (212) 643-908 ute of Tec ing Corpor STREET 10001 ch & Part South Fax 212 889 ICE HALL BA 9TH-10TH FL 0001	3-1194 55 Chnolog ation 7 ners L 7 3672 7 HROOM
EPM, Inc. 1983 Marcus Ave. S Lake Success, NY 1 MEP Consulta MG Engineering 16 West 32nd Stree New York, NY 10001 Fashion Instit Student Hous 230 WEST 27TH NEW YORK, NY David Smotrie Architects/Planners 443 Park Avenue S New York, NY 10016 212 889 4045 PROJECT: CO-ED RESIDEN RENOVATIONS - 230 WEST 27TH S NEW YORK NY 10 DRAWING TITLE: 9TH FLOOR	Suite 109 1042 / (516) 328 ant g D.P.C. et / (212) 643-908 ute of Tec ing Corpor STREET 10001 ch & Part South Fax 212 889 CE HALL BA 9TH-10TH FL	3-1194 55 Chnolog ation 7 ners L 7 3672 7 HROOM
EPM, Inc. 1983 Marcus Ave. S Lake Success, NY 1 MEP Consulta MG Engineering 16 West 32nd Stree New York, NY 10001 Fashion Instit Student Hous 230 WEST 27TH NEW YORK, NY David Smotrie Architects/Planners 443 Park Avenue S New York, NY 10016 212 889 4045 PROJECT: CO-ED RESIDEN RENOVATIONS - 230 WEST 27TH S NEW YORK NY 10 DRAWING TITLE: 9TH FLOOR	Suite 109 1042 / (516) 328 ant g D.P.C. et / (212) 643-908 ute of Tec ing Corpor STREET 10001 ch & Part South Fax 212 889 ICE HALL BA 9TH-10TH FL 0001	3-1194 55 Innolog ation 9 3672 7 HROON 9 3672
EPM, Inc. 1983 Marcus Ave. S Lake Success, NY 1 MEP Consulta MGE Engineering 16 West 32nd Stree New York, NY 10001 Fashion Instit Student Hous 230 WEST 27TH NEW YORK, NY David Smotrie Architects/Planners 443 Park Avenue S New York, NY 10016 212 889 4045 PROJECT: CO-ED RESIDEN RENOVATIONS - 230 WEST 27TH S NEW YORK NY 16 DRAWING TITLE: 9TH FLOOR PLANS - DEI	Suite 109 1042 / (516) 328 ant g D.P.C. et / (212) 643-908 ute of Tec ing Corpor STREET 10001 ch & Part South Fax 212 889 CE HALL BA 9TH-10TH FL TOOOI MECHANICAL MOLITION AND WORK	3-1194 55 hnolog ation ners L 2022 7HROORS PART 0 NEW


rev. no. date revisions

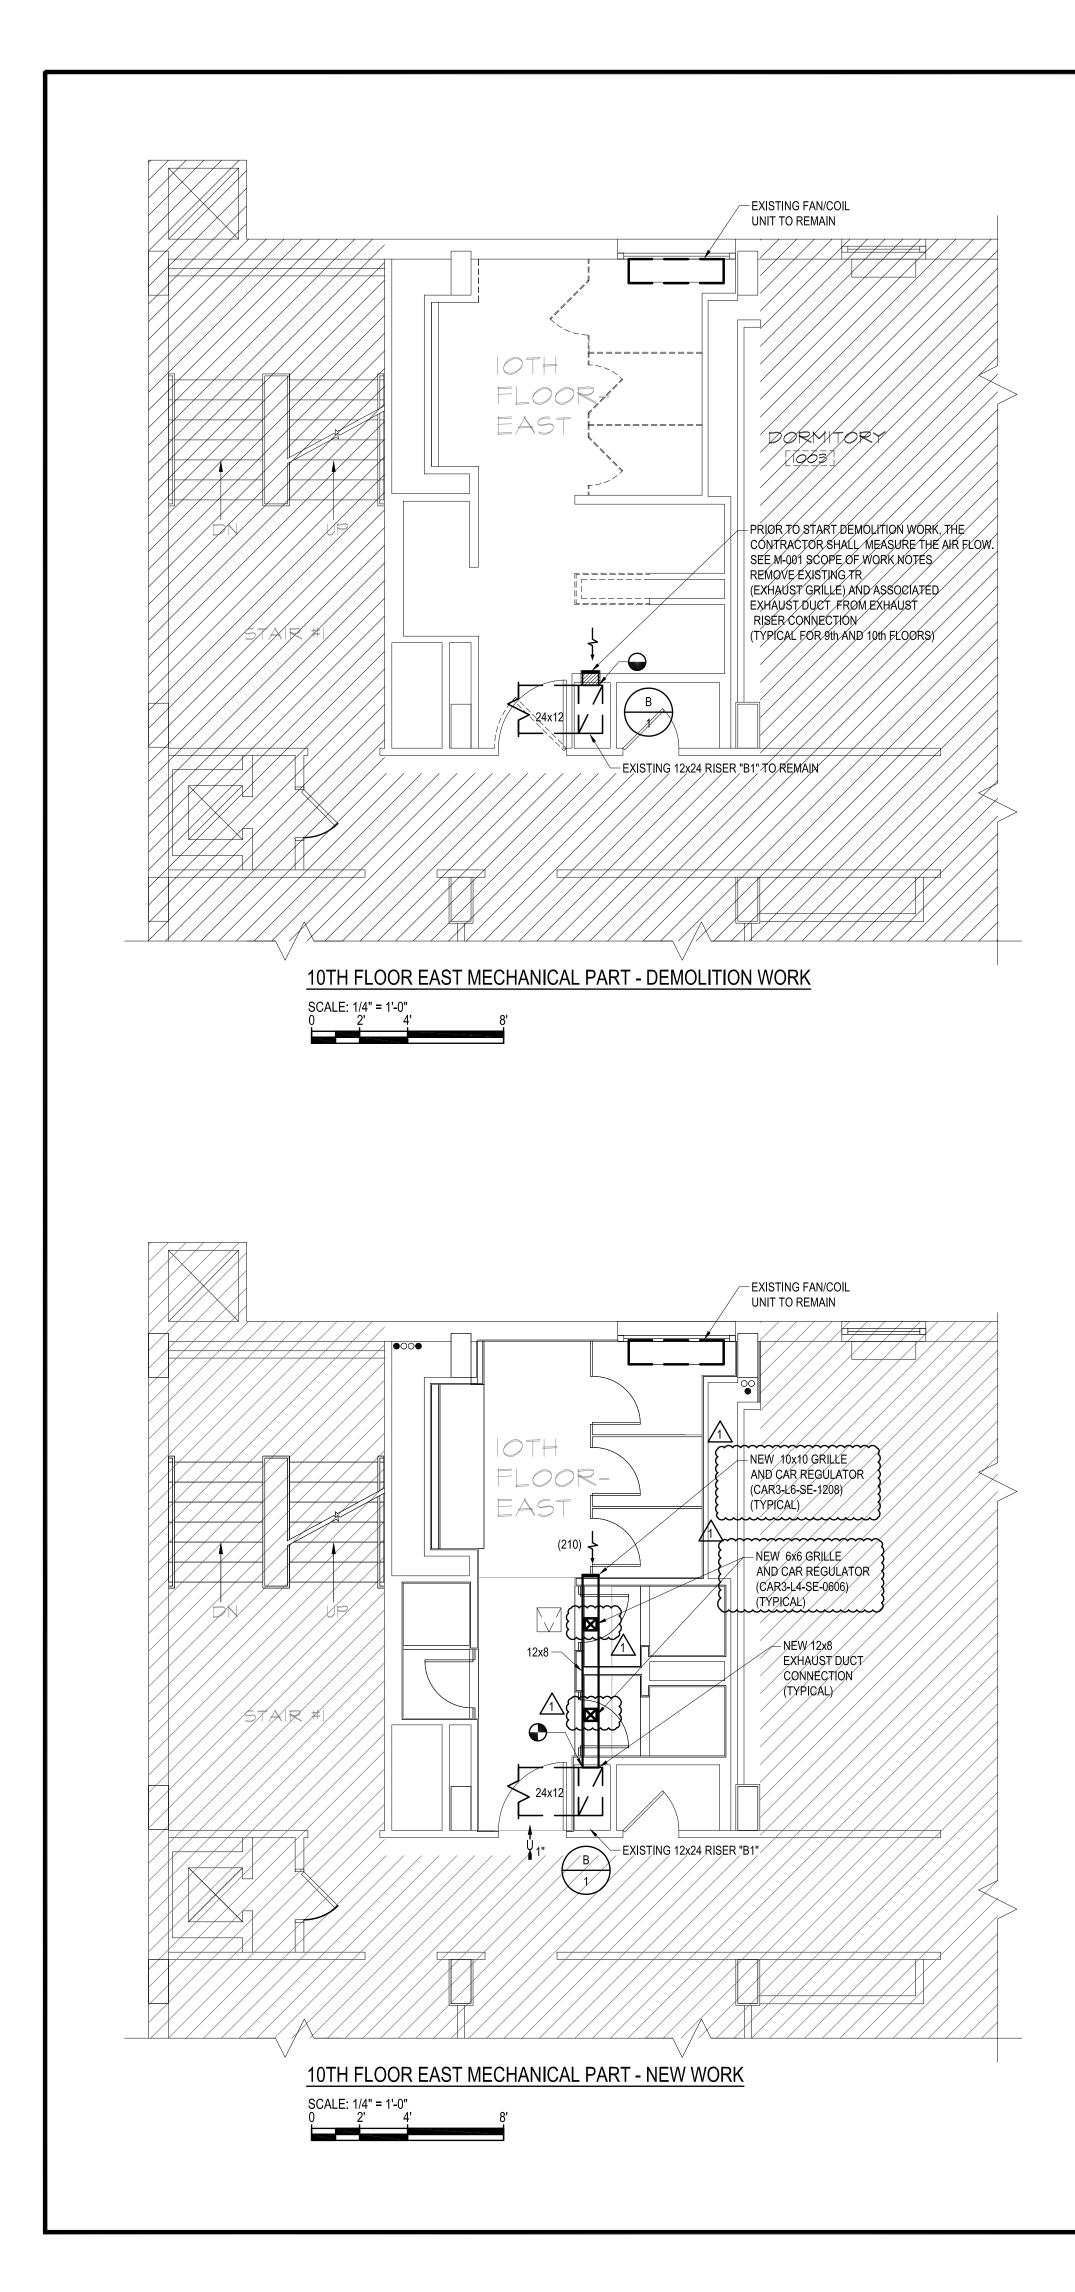


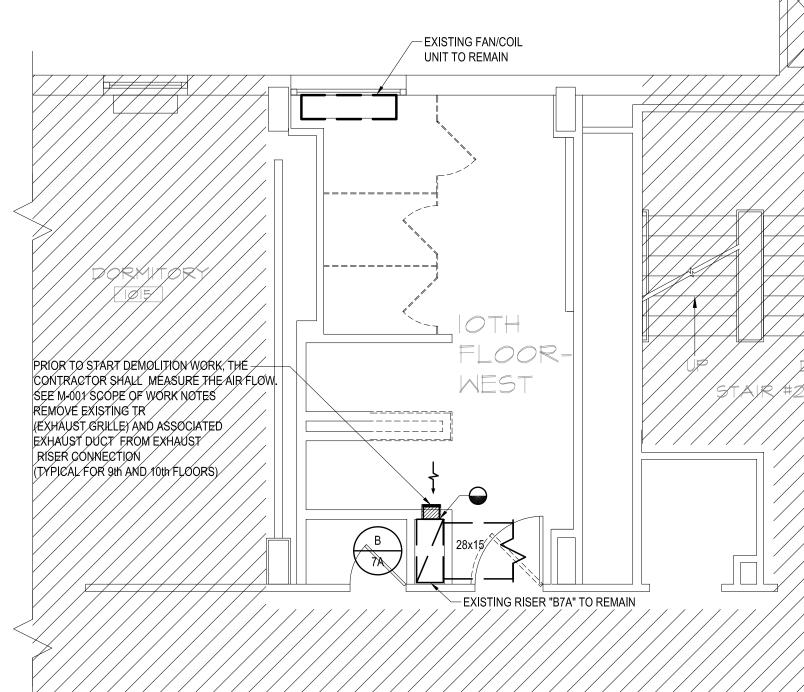

- DEMOLITION WORK NOTES:
- 1. PRIOR TO ANY DEMOLITION WORK CONTRACTOR SHALL TAKE THE ACTUAL AIRFLOW MEASUREMENTS AND SUBMIT WRITTEN REPORT TO THE OWNER AND ENGINEER.
- 2. CONTRACTOR SHALL DEMOLISH EXISTING EXHAUST GRILLE AND RELATED DUCTWORK UP TO THE EXISTING EXHAUST RISER CONNECTION.



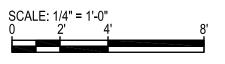

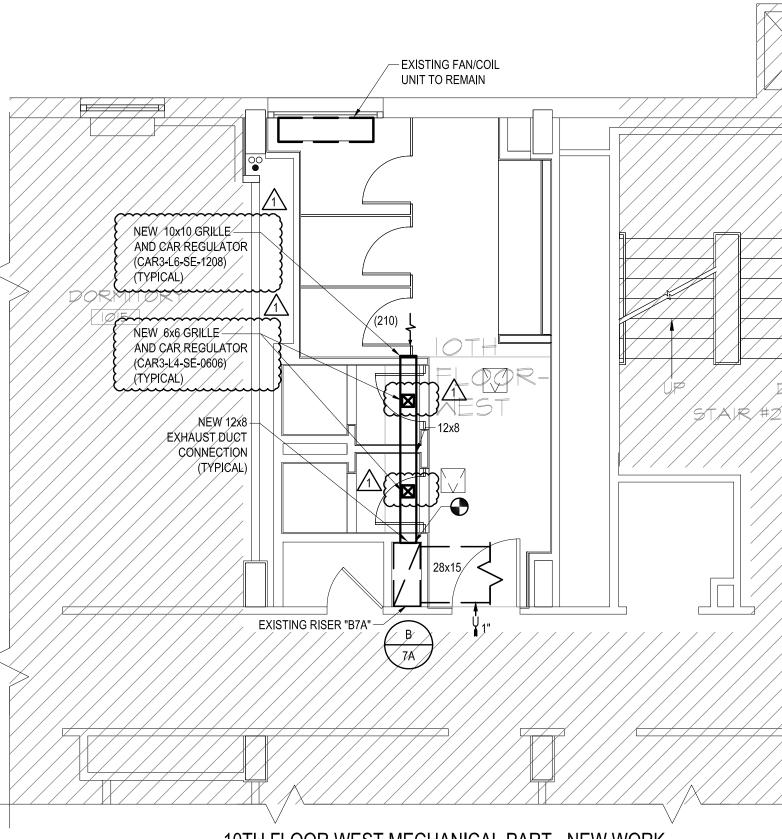

NEW WORK NOTES:

- 1. INSTALL NEW EXHAUST DUCT AND EXHAUST GRILLE AS SHOWN. CONNECT NEW DUCT TO EXISTING RISER. PROVIDE CABLE OPERATED DAMPER. DAMPER SHALL BE OPERABLE TROUGH THE DIFFUSER GRILLE. EXHAUST GRILLE SHALL BE CAR REGULATOR AS
- MANUFACTURED BY "ALDES" MODEL CAR3-Lx-SE-xxxx. COORDINATE THE LOCATION OF THE GRILLES WITH THE ARTCICATURAL DRAWINGS.
- 3. TOILET DOOR SHALL BE 1" UNDERCUT.

10TH FLOOR WEST MECHANICAL PART - NEW WORK SCALE: 1/4" = 1'-0" 0 2' 4'

NOT FOR CONSTRUCTION

	rev. no. date revisions	3
	-	-
		-
	-	-
	-	-
	-	-
	- - ^	-
	- 1 04/19/22 ADDEN	
	03/17/22 ISSUED	-
	WEST COURTY ARD WEST 28T	EAST COURTYARD
	Private Lots ^E	
	WEST 26T	
	LOCATION FLAN NOT TO SCALE	١
	Environmental	Concultanto
	EPM, Inc.	consultants
	1983 Marcus Ave. Sui	te 109
	Lake Success, NY 110	
	MEP Consultan	
	MG Engineering	
	116 West 32nd Street New York, NY 10001 /	
	-	
		te of Technology
	Student Housin	_
	230 WEST 27TH S NEW YORK, NY 10	
	David Smotrick Architects/Planners	n & Partners LLP
	443 Park Avenue South	
	New York, NY 10016	
	212 889 4045	Fax 212 889 3672
	PROJECT:	
		E HALL BATHROOM
	RENOVATIONS - 9TH-10TH FLOORS 230 WEST 27TH ST NEW YORK NY 10001	
	DRAWING TITLE:	
		IECHANICAL PART
		OLITION AND NEW
		VORK
	SEAL & SIGNATURE:	DATE: 03.15.2022
		PROJECT No: 13284.110 DRAWING BY: R.K.
		CHK BY: D.N.
		DWG No:
		M-101.00
NSTRUCTION		

SCALE: AS NOTED 3 OF 3